


5/AS901
NOT USED

1 RECEPTION FROM CORRIDOR
1/4" = 1'-0"


2 RECEPTION - RECEPT. SIDE 1
1/4" = 1'-0"

3 RECEPTION - RECEPT. SIDE 2
1/4" = 1'-0"


4 INTAKE
1/4" = 1'-0"

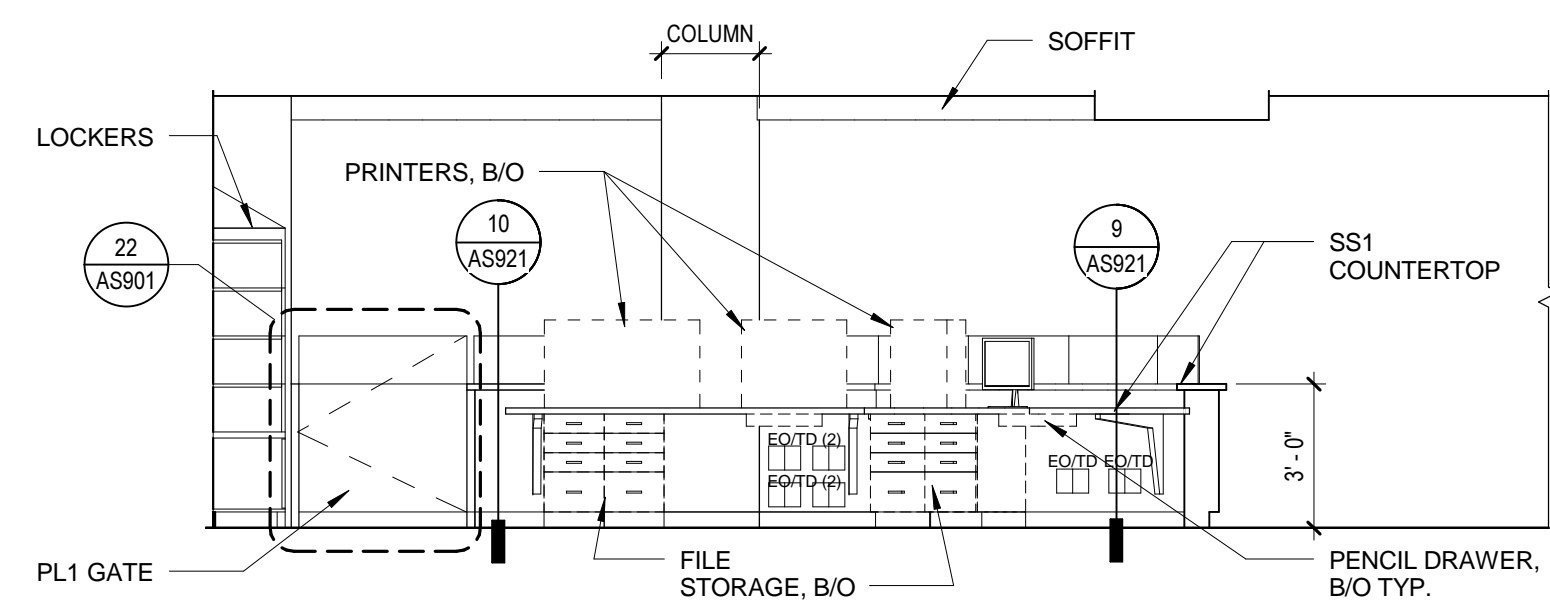


6 NURSE STATION, LOOKING SOUTH
1/4" = 1'-0"

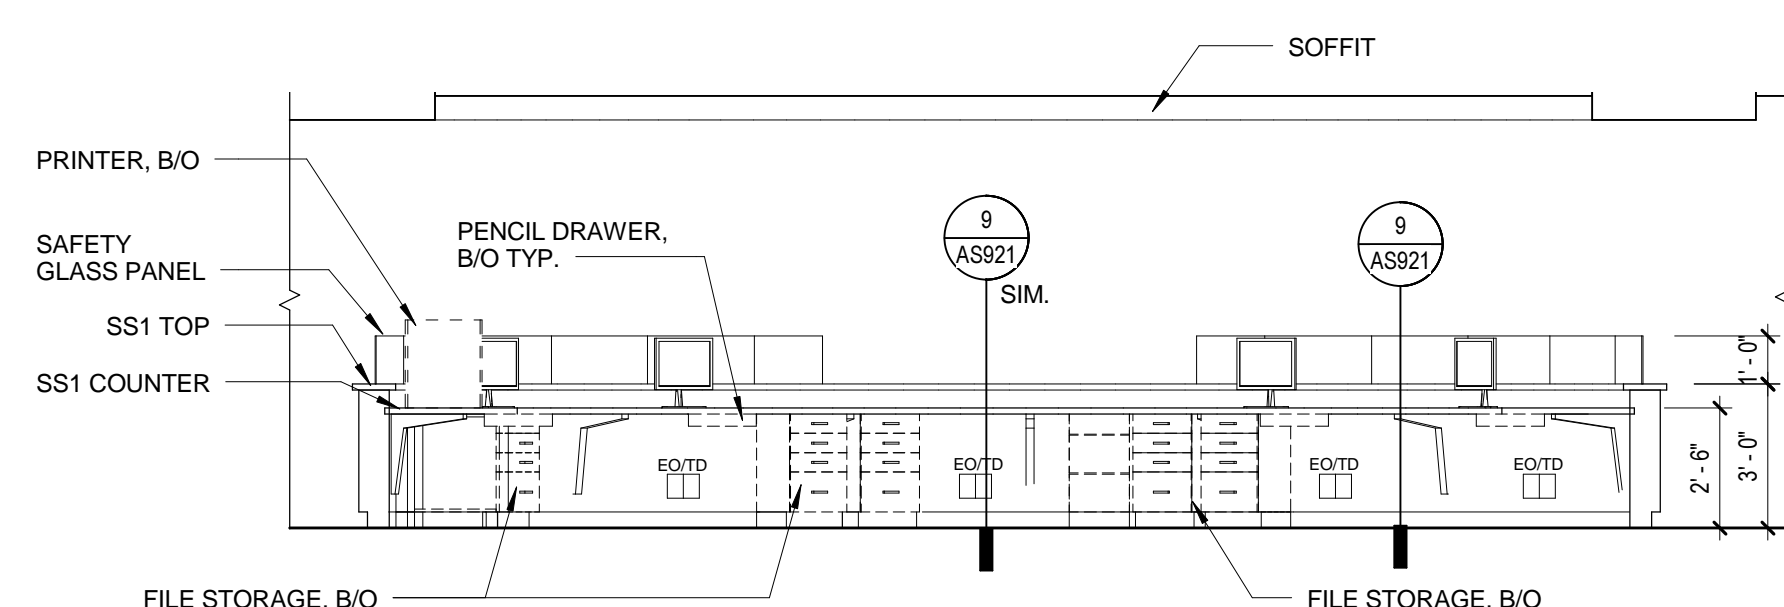


7 NURSE STATION, LOOKING WEST
1/4" = 1'-0"

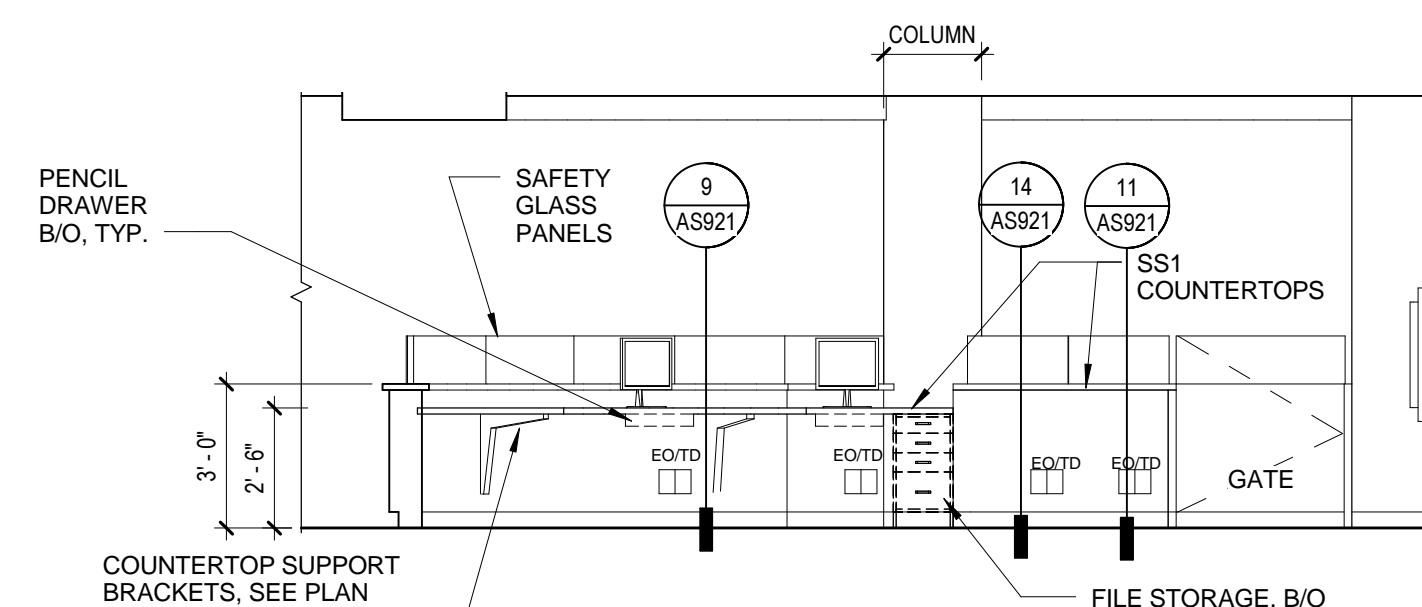


8 NURSE STATION, LOOKING NORTH
1/4" = 1'-0"

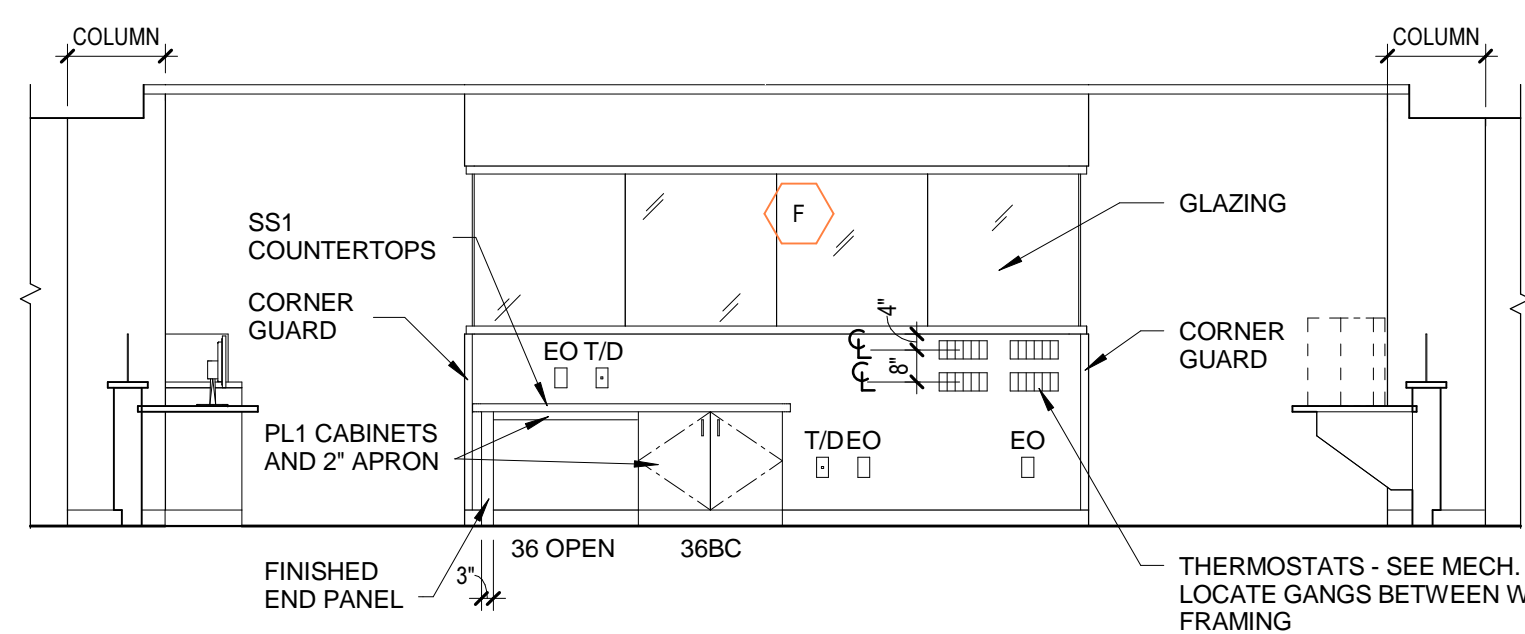


9 NURSE STATION
1/4" = 1'-0"

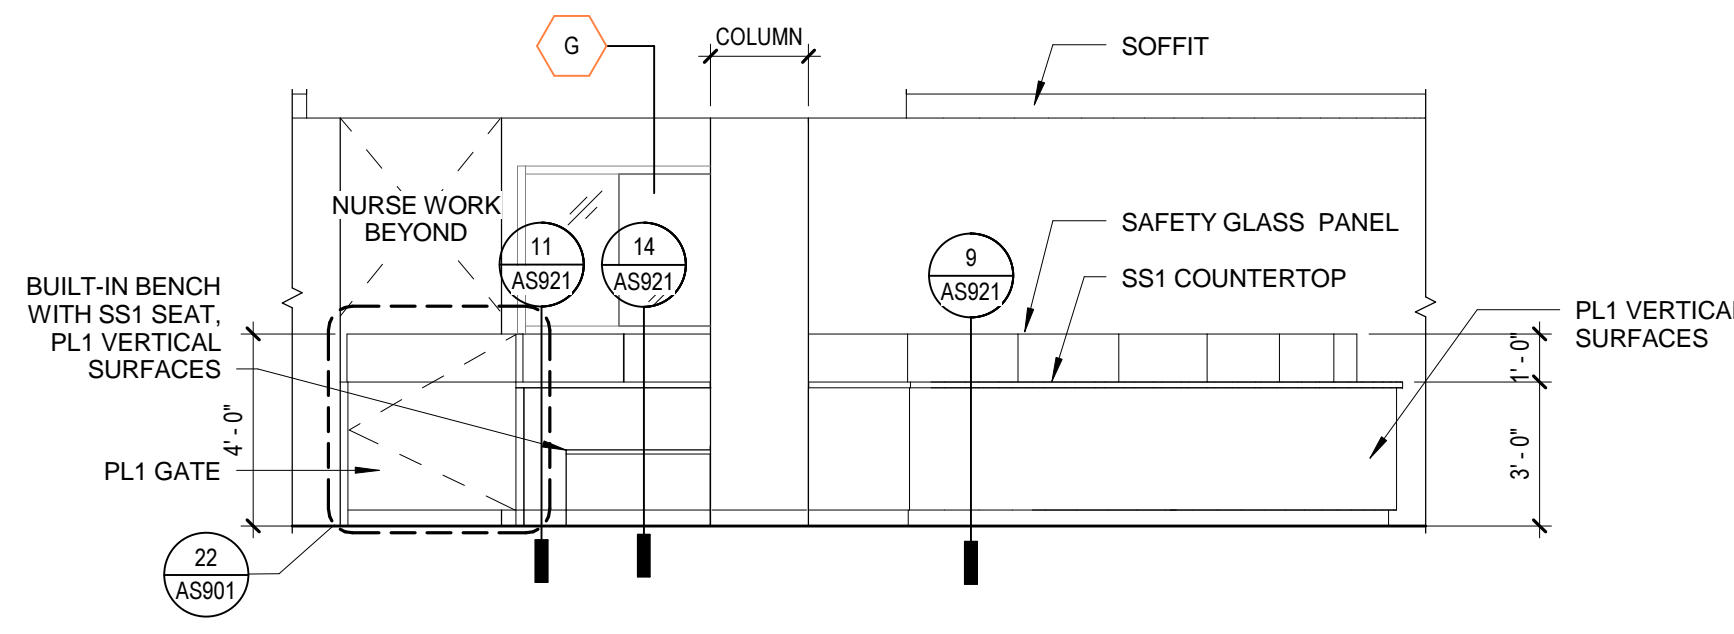


10 NURSE STATION, PATIENT SIDE
1/4" = 1'-0"

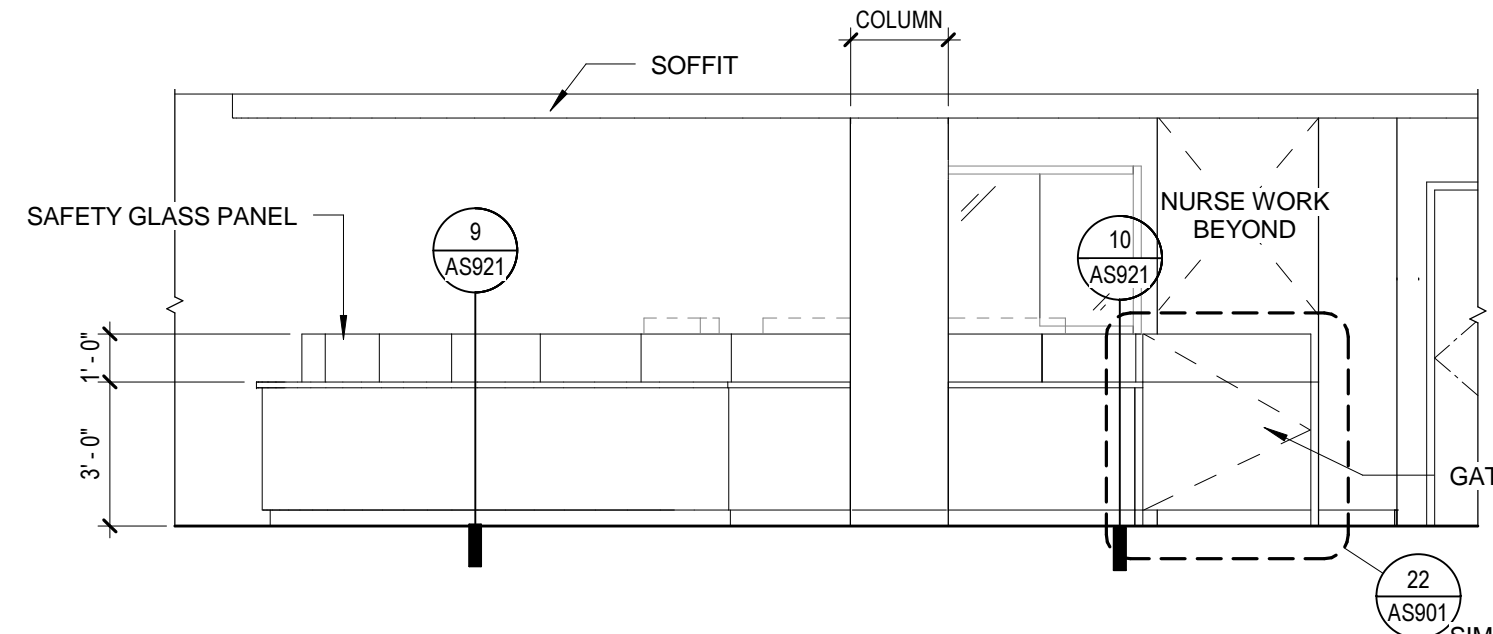


11 NURSE STATION, PATIENT SIDE
1/4" = 1'-0"

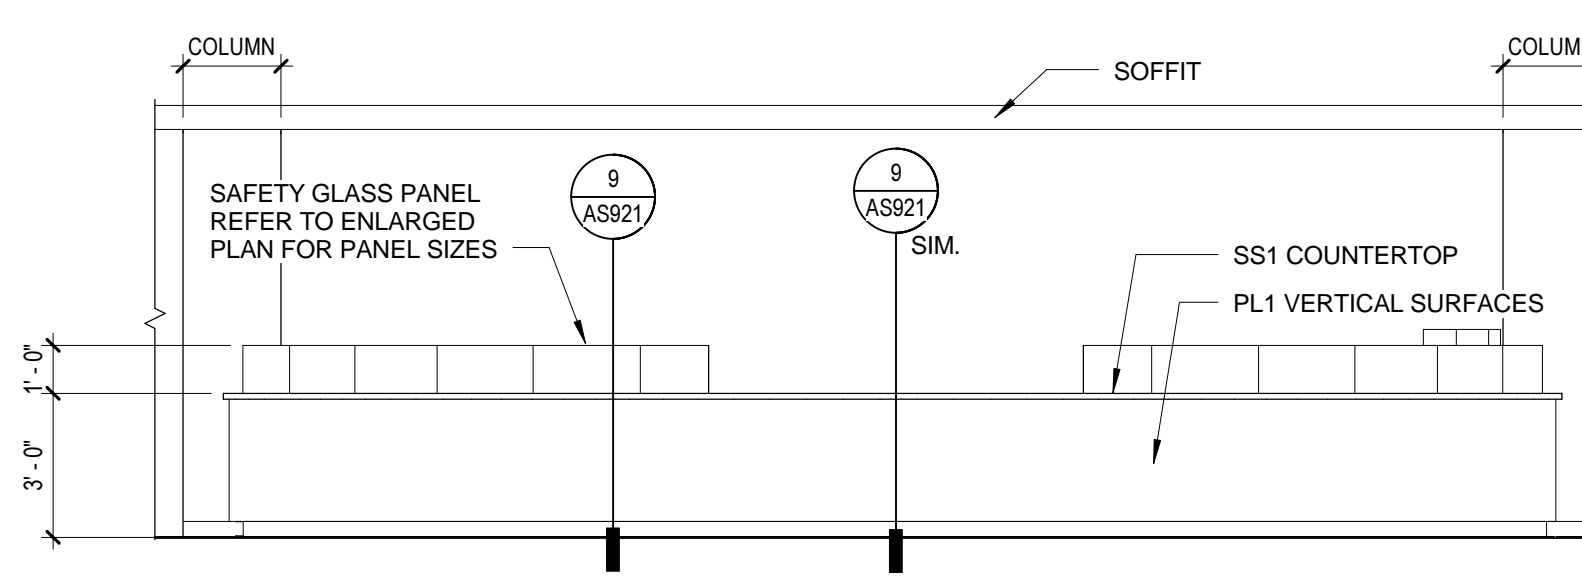


12 NURSE WORK, PATIENT SIDE
1/4" = 1'-0"

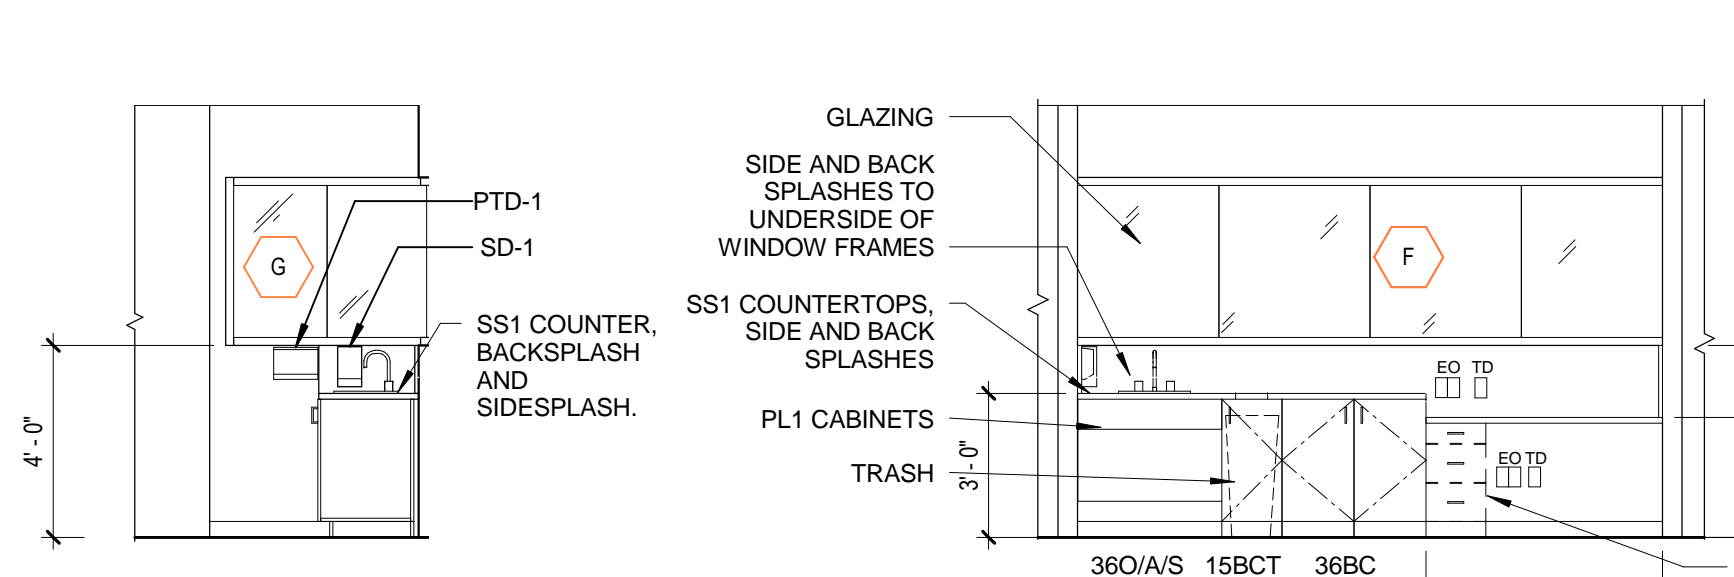


13 NURSE WORK
1/4" = 1'-0"

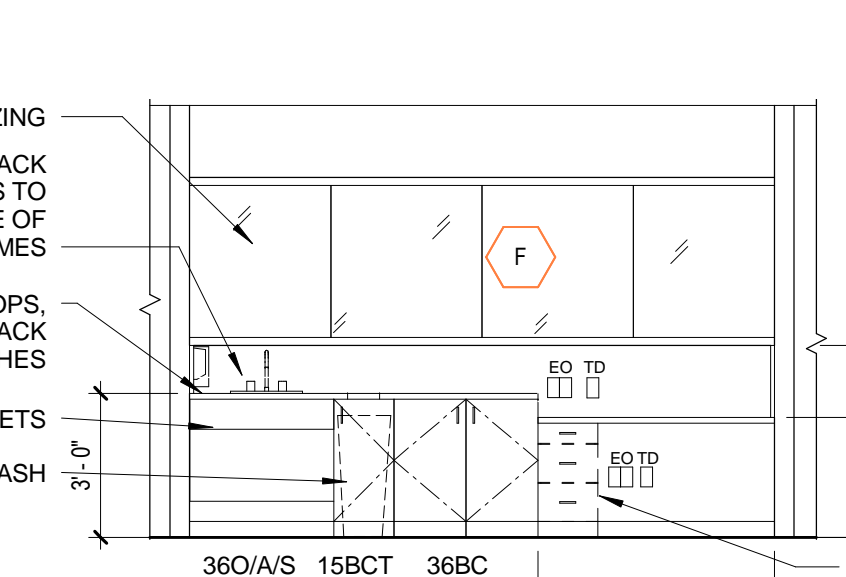


14 NURSE WORK
1/4" = 1'-0"

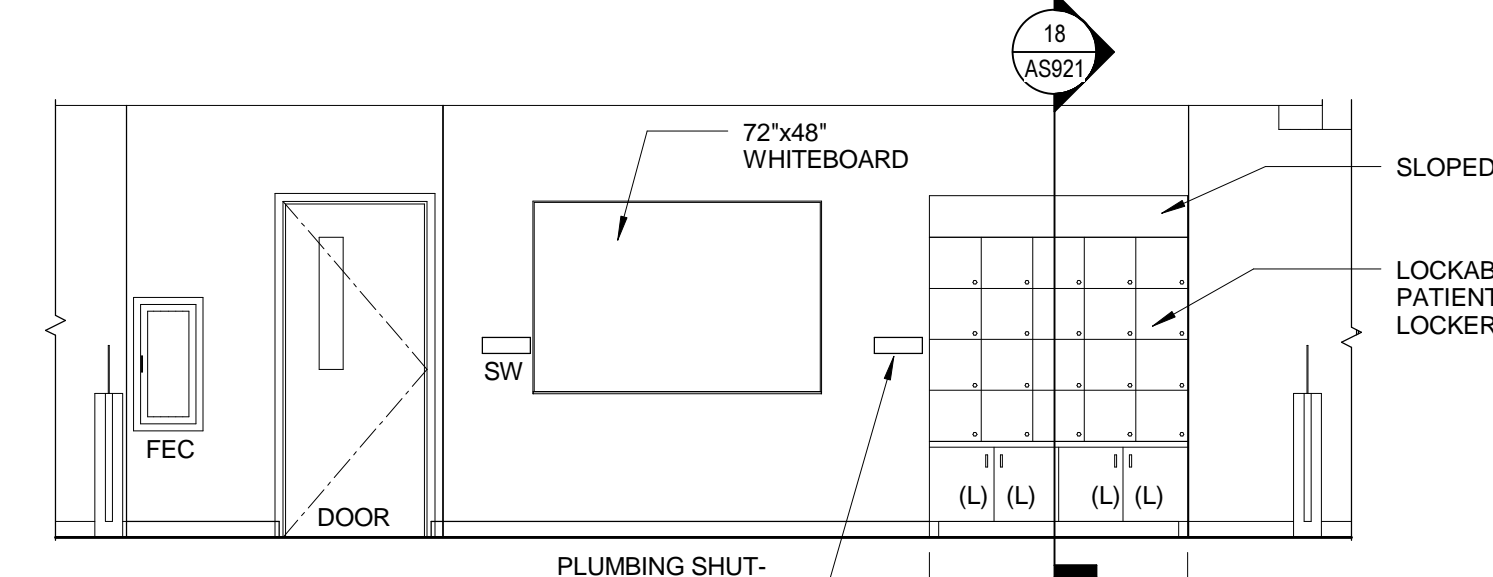


15 NURSE WORK
1/4" = 1'-0"

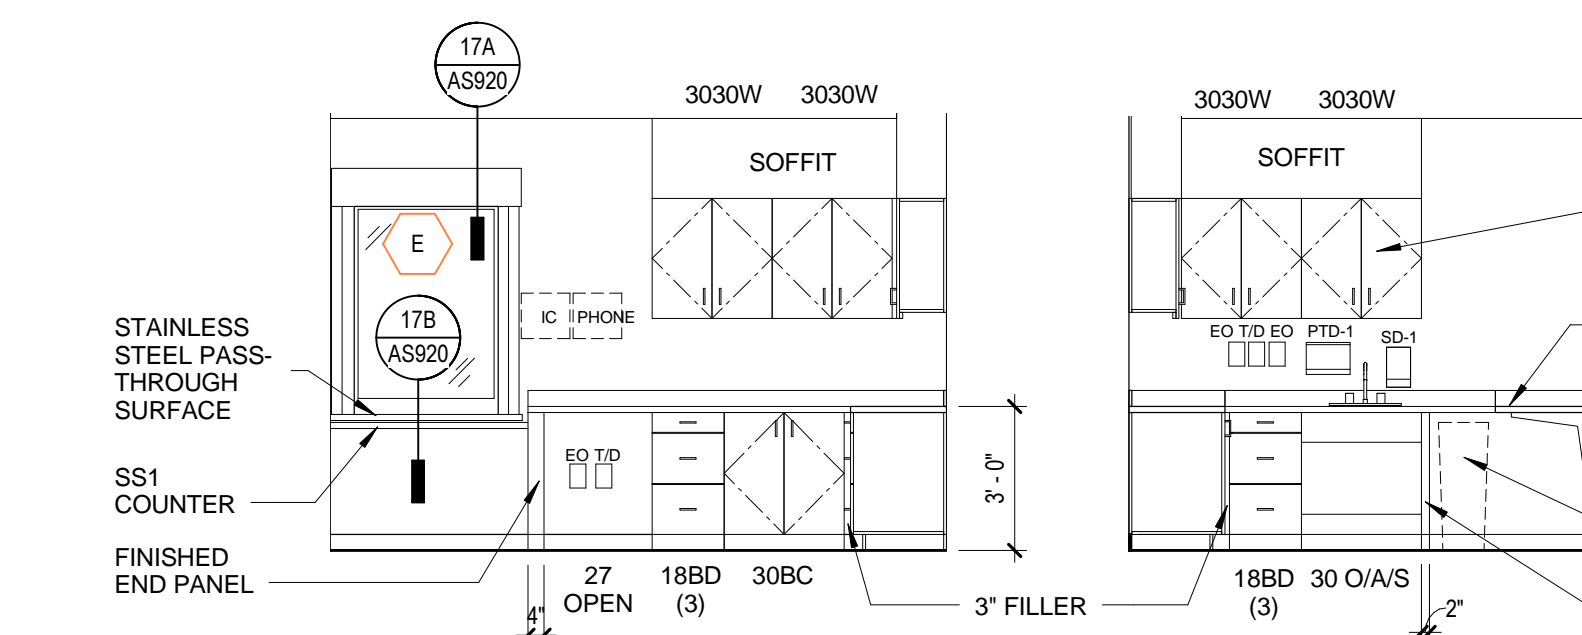


16 MEDS
1/4" = 1'-0"

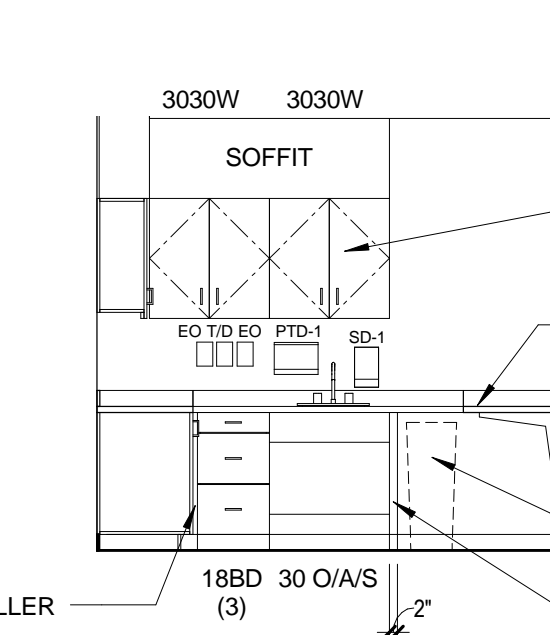


17 MEDS
1/4" = 1'-0"

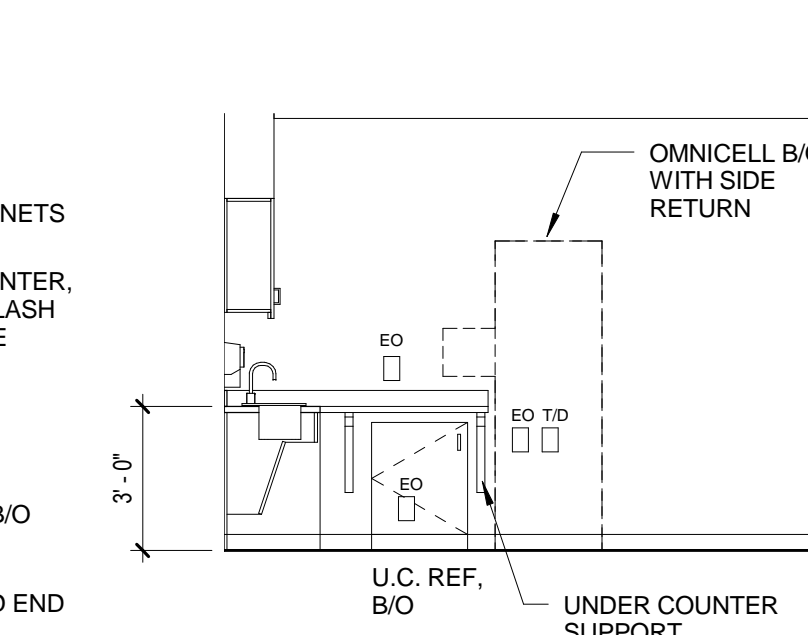

18 MEDS
1/4" = 1'-0"

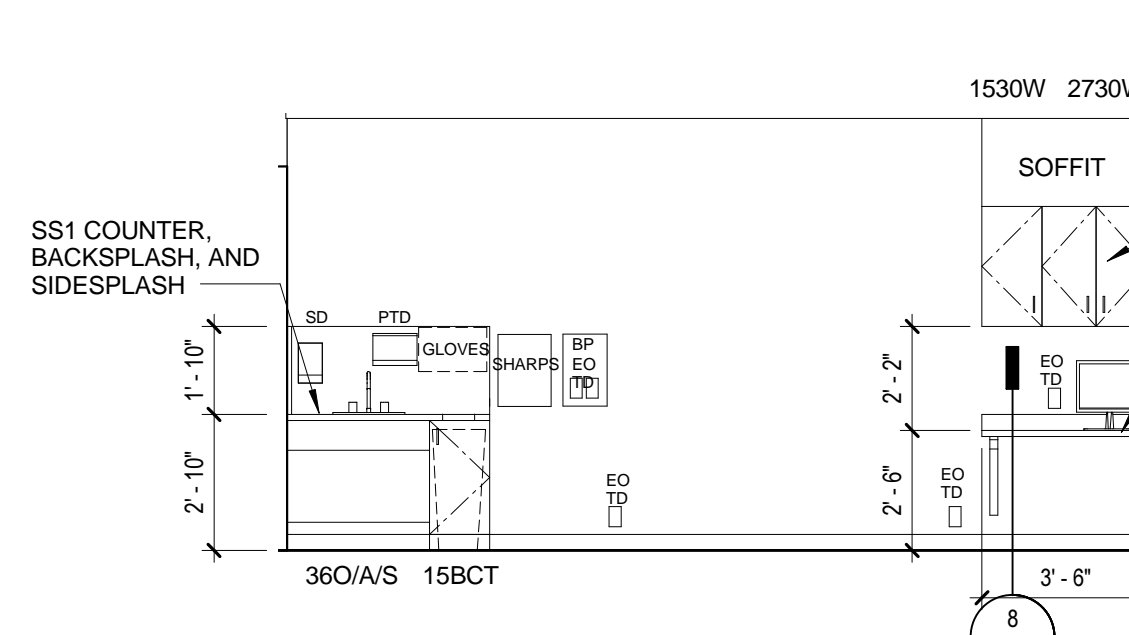

19 EXAM ROOM
1/4" = 1'-0"

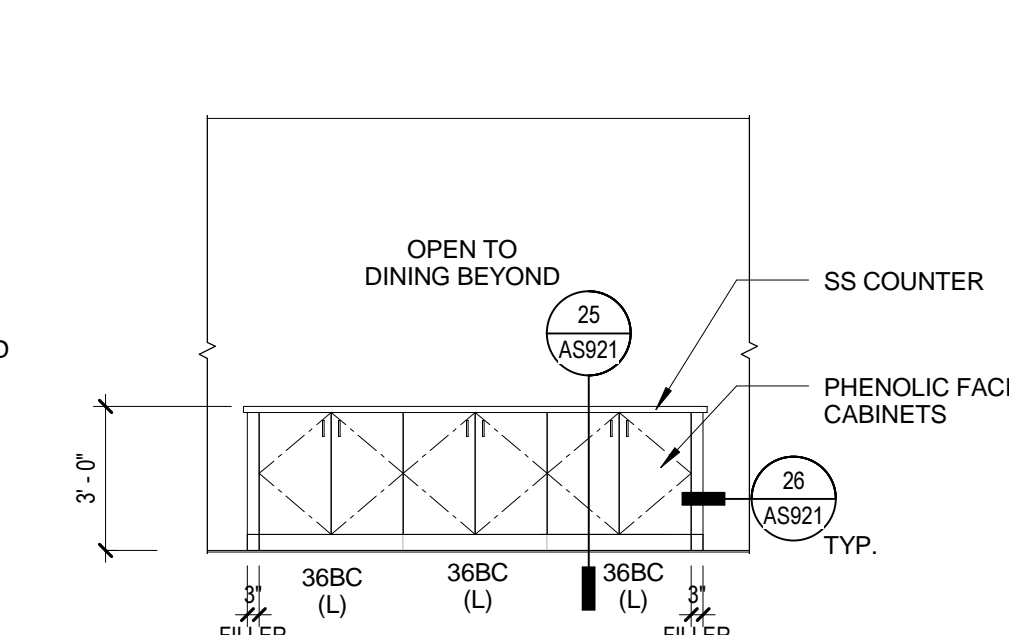


20 DINING
1/4" = 1'-0"



CASEWORK NOTES

- FIELD VERIFY DIMENSIONS AND CONDITIONS.
- CABINETS SHOWN ARE TYPICAL AND ALL MAY NOT BE USED.
- SEE INTERIOR ELEVATIONS FOR FILLERS AND SLOPING TOPS.
- CLEAR INTERIOR DEPTH OF CABINETS: WALL 14", BASE 22", UTILITY 18" OR 22" (UNLESS NOTED OTHERWISE)
- ALL SHELVES IN WALL, BASE AND UTILITY CABINETS ARE TO BE ADJUSTABLE (UNLESS NOTED OTHERWISE)
- NO. OF ADJUSTABLE SHELVES (UNLESS NOTED OTHERWISE): 24" HIGH WALL CABINET-1, 30" HIGH WALL CABINET-2, 36" HIGH WALL CABINET-3, UTILITY CABINET-4, BC AND BC5 BASE CABINETS-1, BC-1 BASE CABINET-2
- ALL SHELVES OVER 27" WIDE TO BE 1" THICK
- MAXIMUM DOOR WIDTH: 24" FOR HINGED DOORS.
- MINIMUM DOOR WIDTH: 18" FOR SLIDING DOORS.
- MAXIMUM DRAWER WIDTH: 30" FOR ALL CABINETS
- PROVIDE LOCKS ON DRAWERS AND DOORS WHERE NOTED WITH (L).
- ALL BASE CABINETS TO RECEIVE SCHEDULED BASE (U.N.O.)
- PROVIDE CABLE GROMMETS (GM) AT COUNTERTOPS AS INDICATED ON PLAN AND ELEVATION SHEETS. VERIFY LOCATION.
- ENCLOSED INTERIORS OF CABINETS AND DRAWERS TO BE WHITE MELAMINE U.N.O.
- PROVIDE MATCHING SCRIBE STRIPS WHERE BASE, WALL AND UTILITY CABINETS MEET WALLS - TYP.
- ALL CABINETS TO HAVE 7-PIN LOCKING MECHANISMS.
- STANDARD PULLS: MANUFACTURER: MCKEYTTI PRODUCT: DP137 RECTANGULAR FRAME PULL SIZE: 2-3/4" X 23/32" FINISH: SATIN NICKEL
- ITEMS NOTED AS 'B/O' ARE OWNER FURNISHED AND INSTALLED.



WALL CABINETS

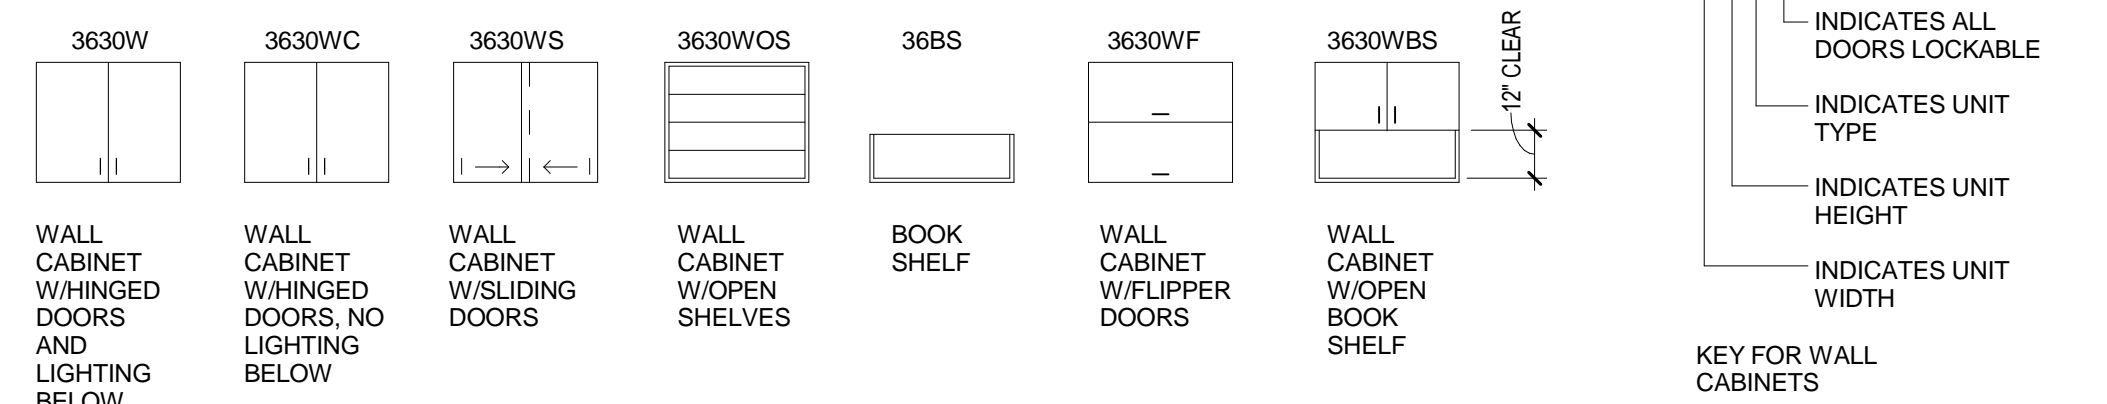


BASE CABINETS

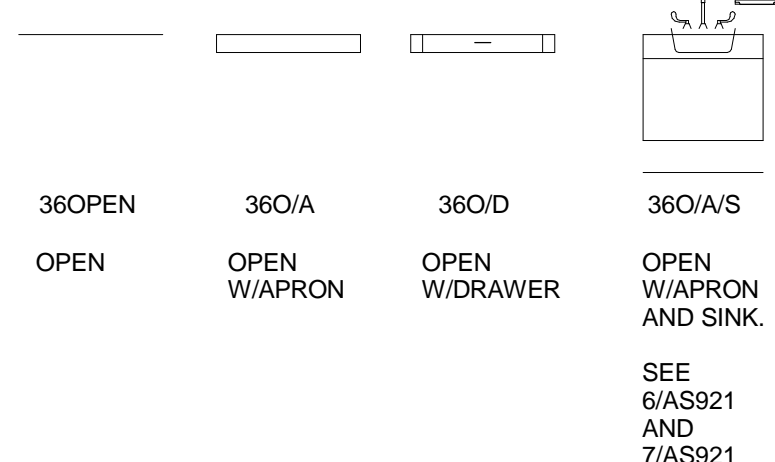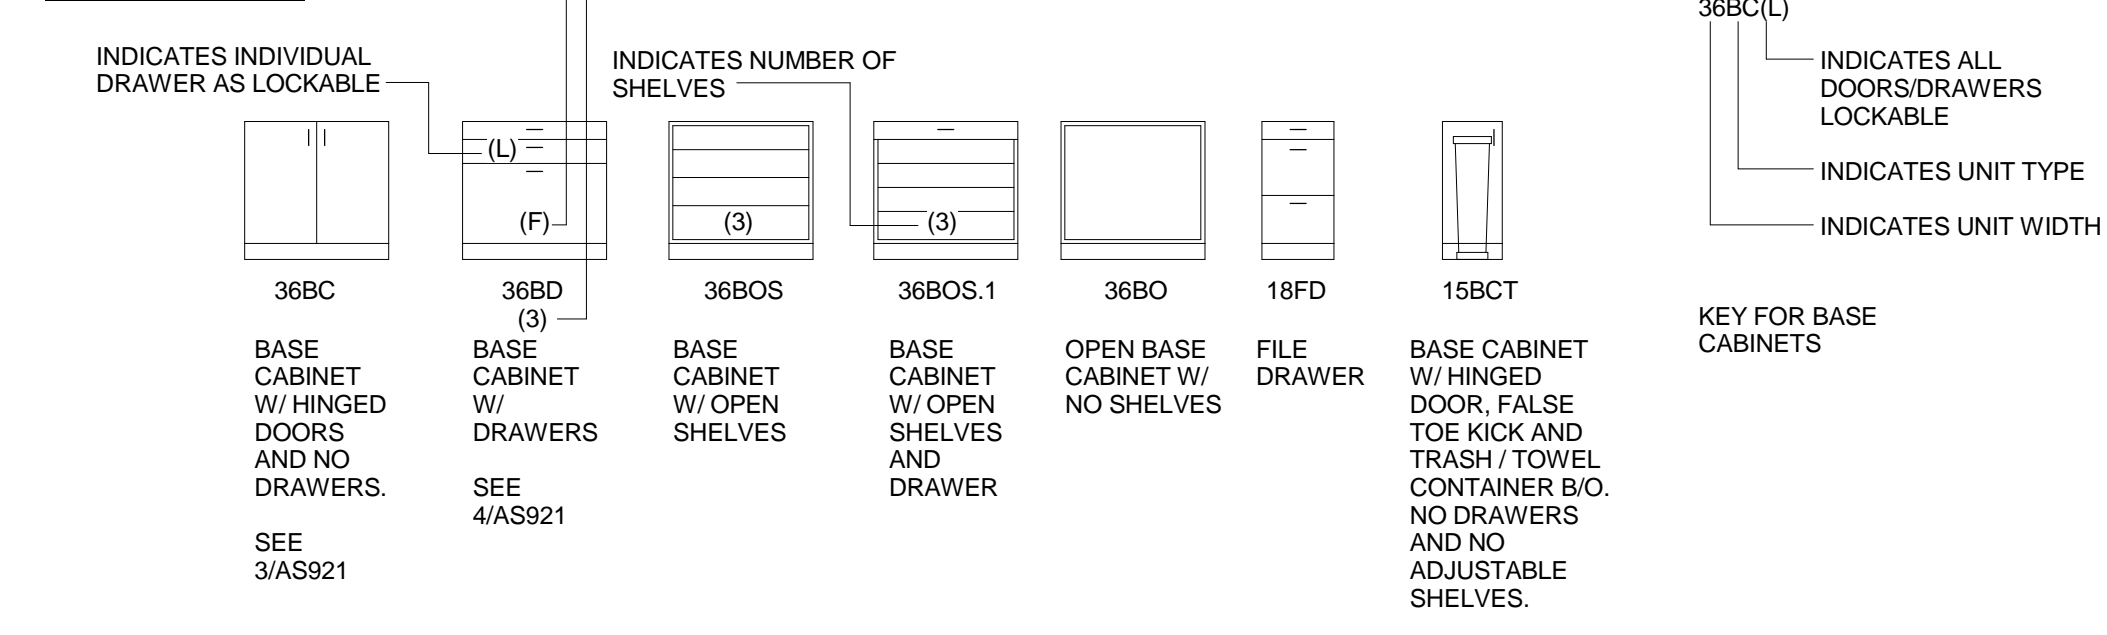


UTILITY CABINETS

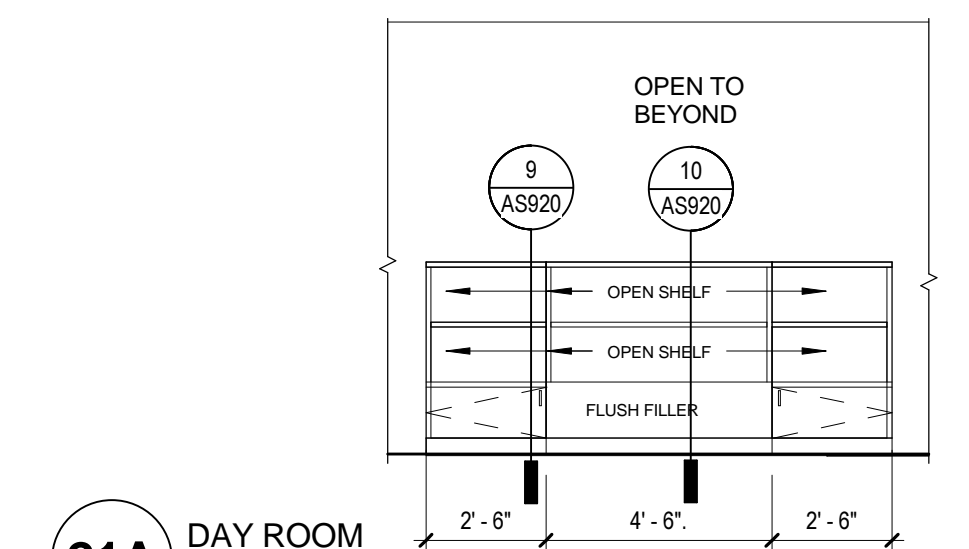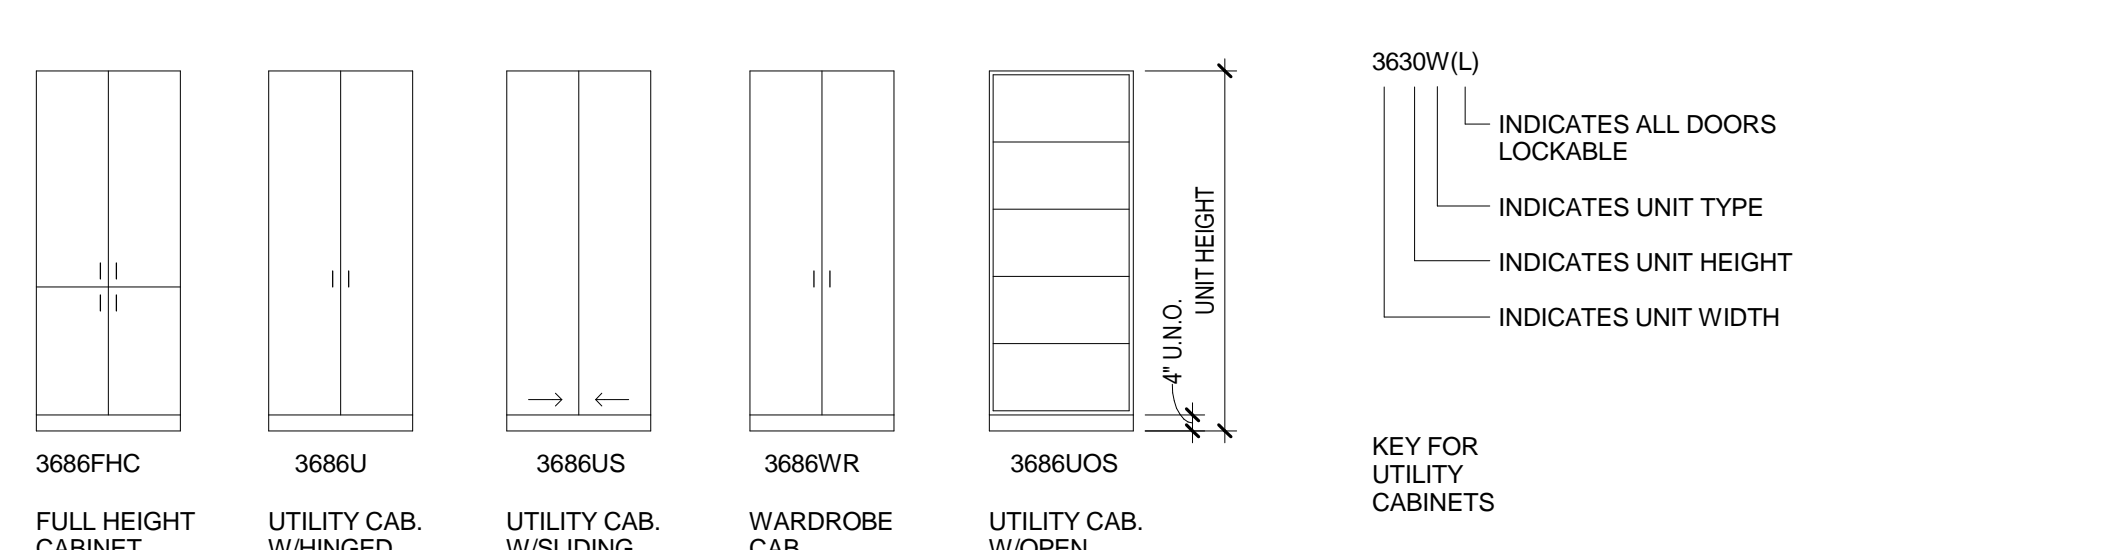

21A DAY ROOM
1/4" = 1'-0"

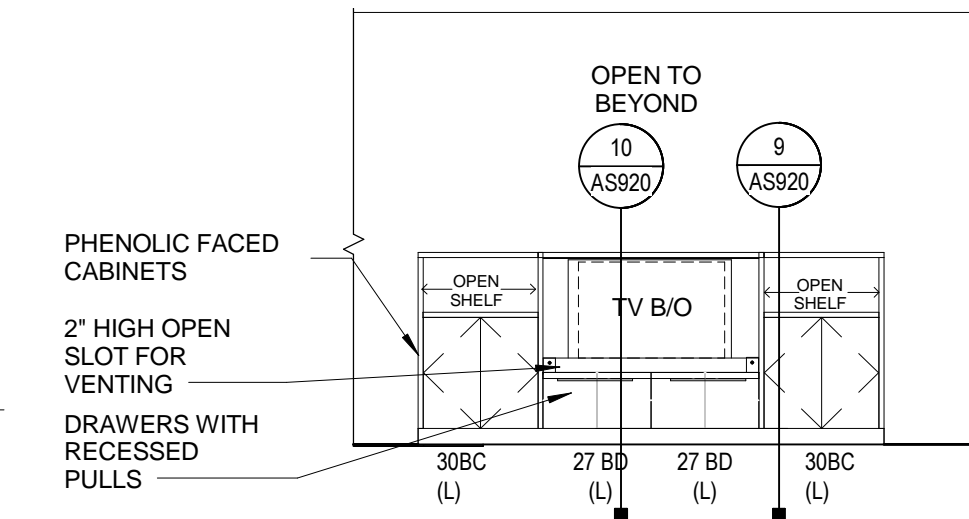

21 DAY ROOM
1/4" = 1'-0"

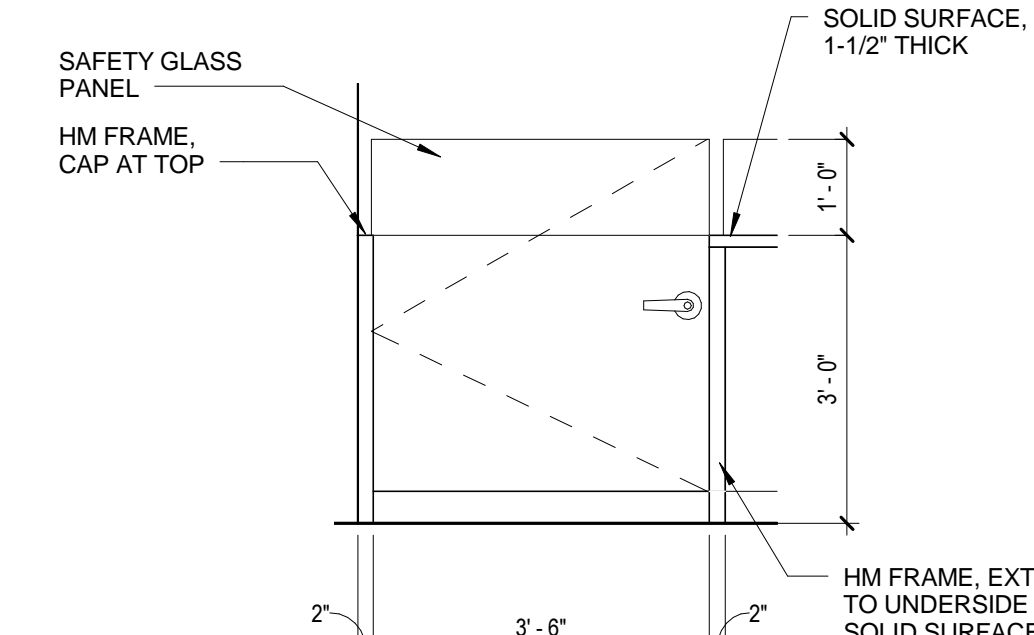

22 ENLARGED ELEVATION AT NURSE STATION GATE
1/2" = 1'-0"

100% OWNER REVIEW
NOT FOR CONSTRUCTION
12/16/2011



RSP Architects
1220 Marshall Street NE
Minneapolis
Minnesota 55413-1036
612.677.7100
612.677.7499 fax
www.rsparch.com

NOTICE: The designs shown and described herein including all technical drawings, graphics, and models thereof, are proprietary and cannot be copied, duplicated or commercially exploited, in whole or in part, without express written permission of RSP Architects. These are available for limited review and evaluation by clients, consultants, contractors, government agencies, vendors and office personnel only in accordance with this Notice.
© Copyright RSP Architects 2011. All rights reserved.



CONSULTANTS:

Structural
Van Sickle, Allen & Assoc.
2955 Xenium Lane N
Suite 110
Plymouth, MN 55441
Civil
EVS
10250 Valley View Road
Suite 113
Eden Prairie, MN 55344

MEP
Dunham Associates
50 South Sixth Street
Suite 1100
Minneapolis, MN 55402
Fire Protection
Gary Travinski Associates
Engineering
94 Boston Hill
Larkville, VA 18651-3298

Landscape
Damon Farbar Assoc.
923 Nicolet Mall
Minneapolis, MN 55402

I hereby certify that this plan, specification or report was prepared by me or under my direct supervision and that I am a duly licensed Architect under the laws of the State of Minnesota.


Signature
Registration No.
Date

APPROVED SERVICE LINE DIRECTOR	DATE	APPROVED INFECTION CONTROL NURSE	DATE
APPROVED GENE COORDINATOR	DATE	APPROVED PATIENT SAFETY	DATE
APPROVED PROJECTS SECTION MANAGER	DATE	APPROVED CHIEF OF POLICE	DATE
APPROVED DIRECTOR FMS	DATE	APPROVED SAFETY MANAGER	DATE

DRAWING TITLE INTERIOR ELEVATIONS		PROJECT TITLE LONG TERM / INTERMEDIATE PSYCHIATRIC UNIT	
APPROVED CHIEF OF STAFF		APPROVED MEDICAL CENTER DIRECTOR	

BUILDING No.	CHECKED BY	DRAWN
4801 VETERANS DRIVE, ST. CLOUD MN	Author	Checker

DATE 12/16/2011	PROJECT NO. 1027.001.00	CAD FILE
DRAWING NO. AS901	SHEET	OF

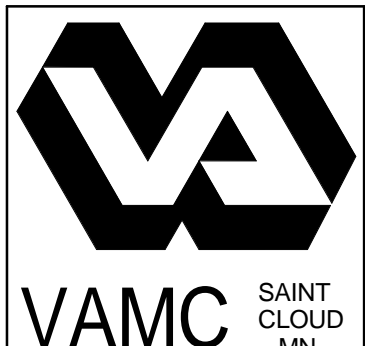

SCALE: 1/4" = 1'-0"